




N

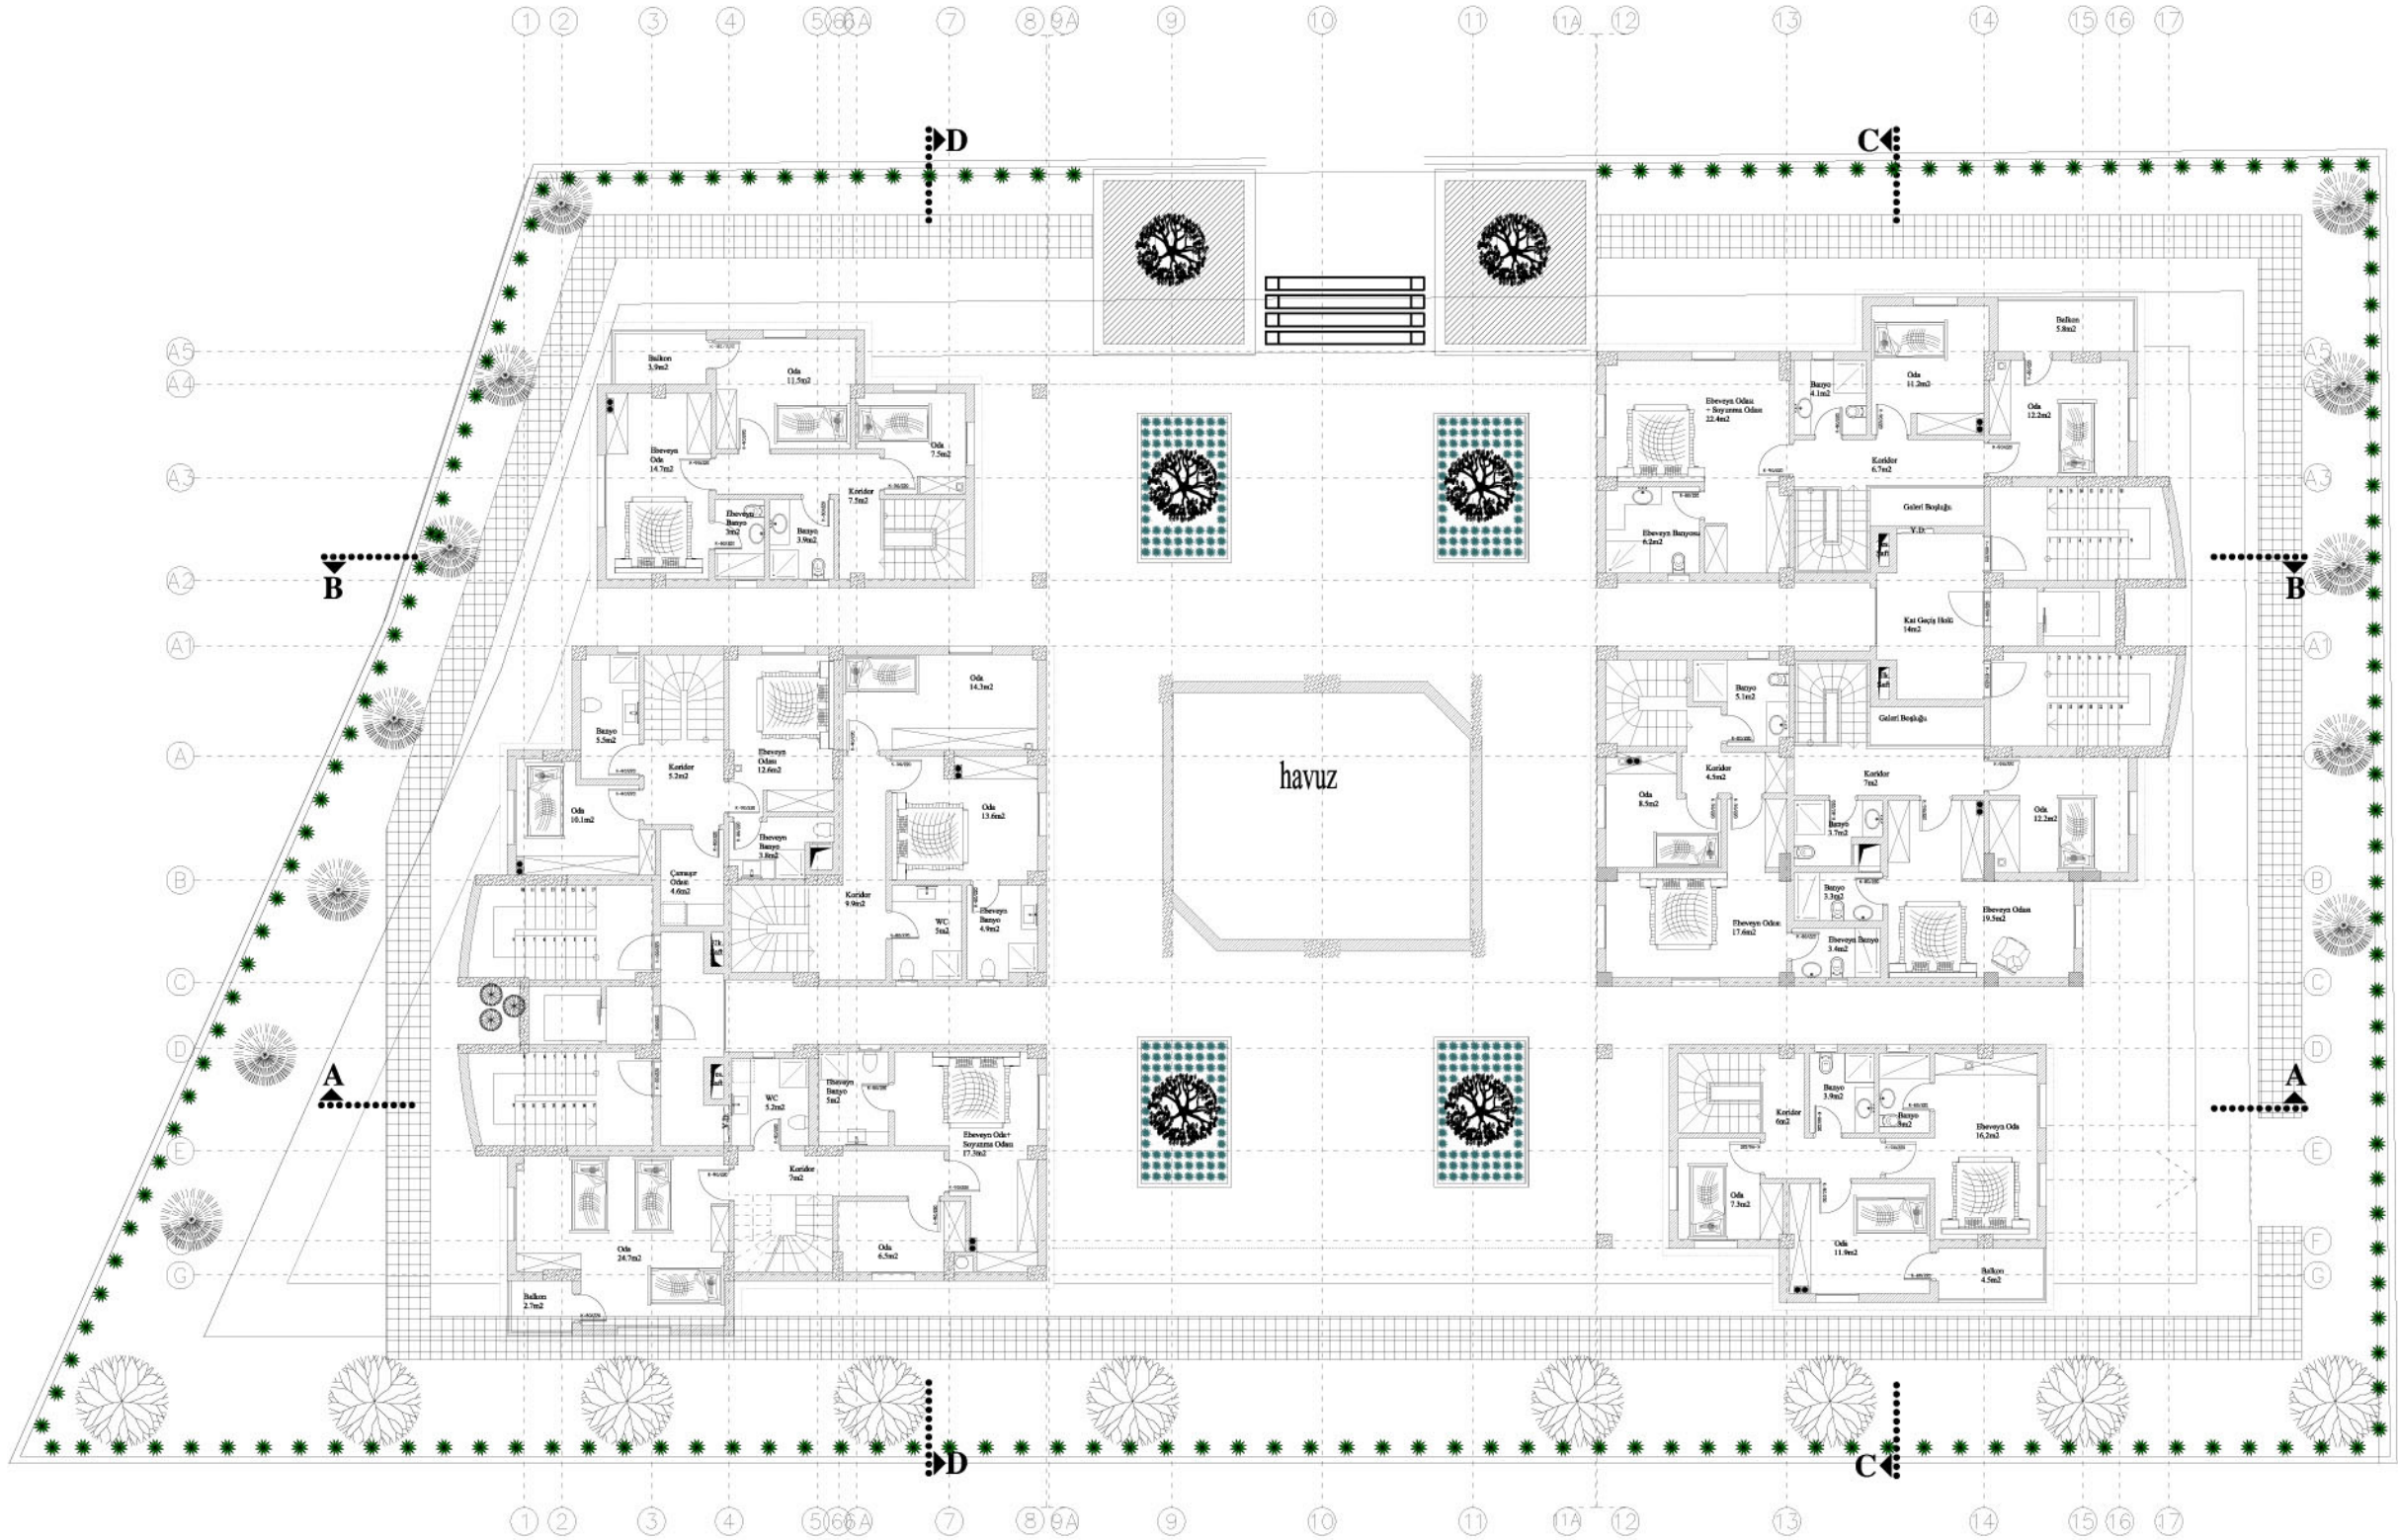

1. KAT PLANI
Ölçek 1/50